



**PARKWAY AVENUE (CR 634)
SCOTCH ROAD (CR 611) TO NORTH OLDEN AVENUE (CR 622)
PROPOSED 3-LANE SECTION, 5' BIKE LANE, 2' BUFFER
48' PAVEMENT WIDTH
LOOKING EAST**

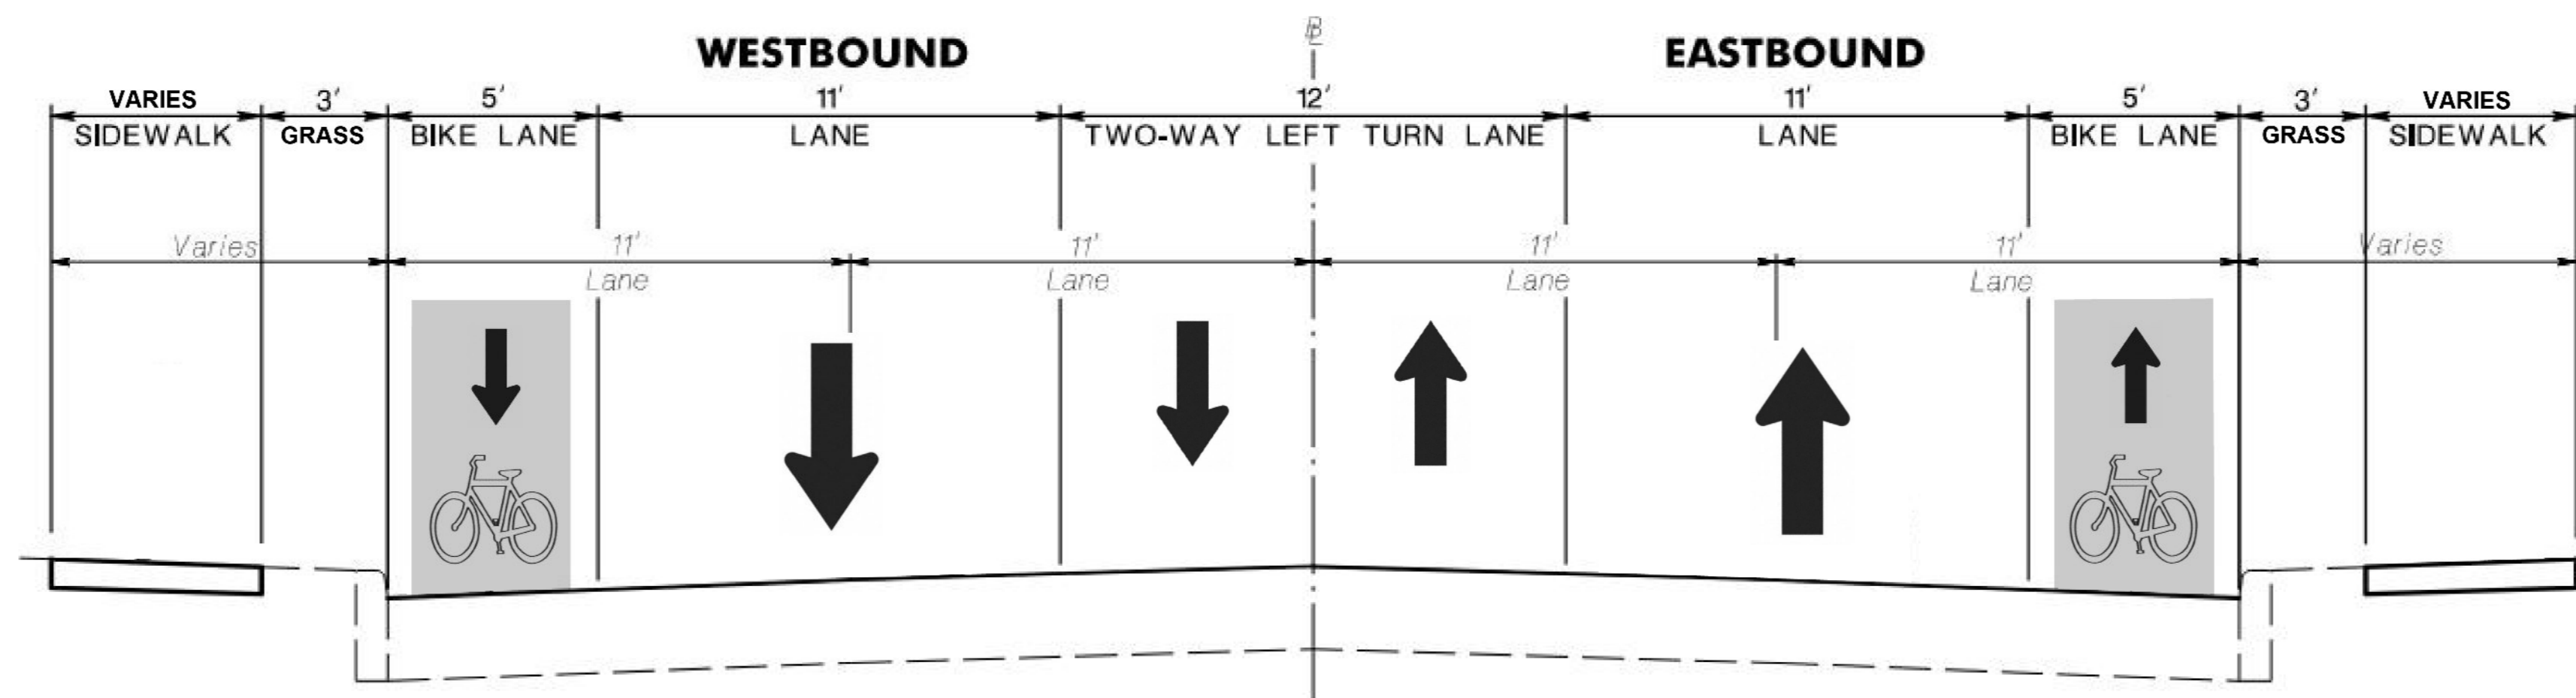

**PARKWAY AVENUE (CR 634)
NORTH OLDEN AVENUE (CR 622) TO PARKSIDE AVENUE (CR 636)
PROPOSED 3-LANE SECTION, 5' BIKE LANE, NO BUFFER
44' PAVEMENT WIDTH
LOOKING EAST**

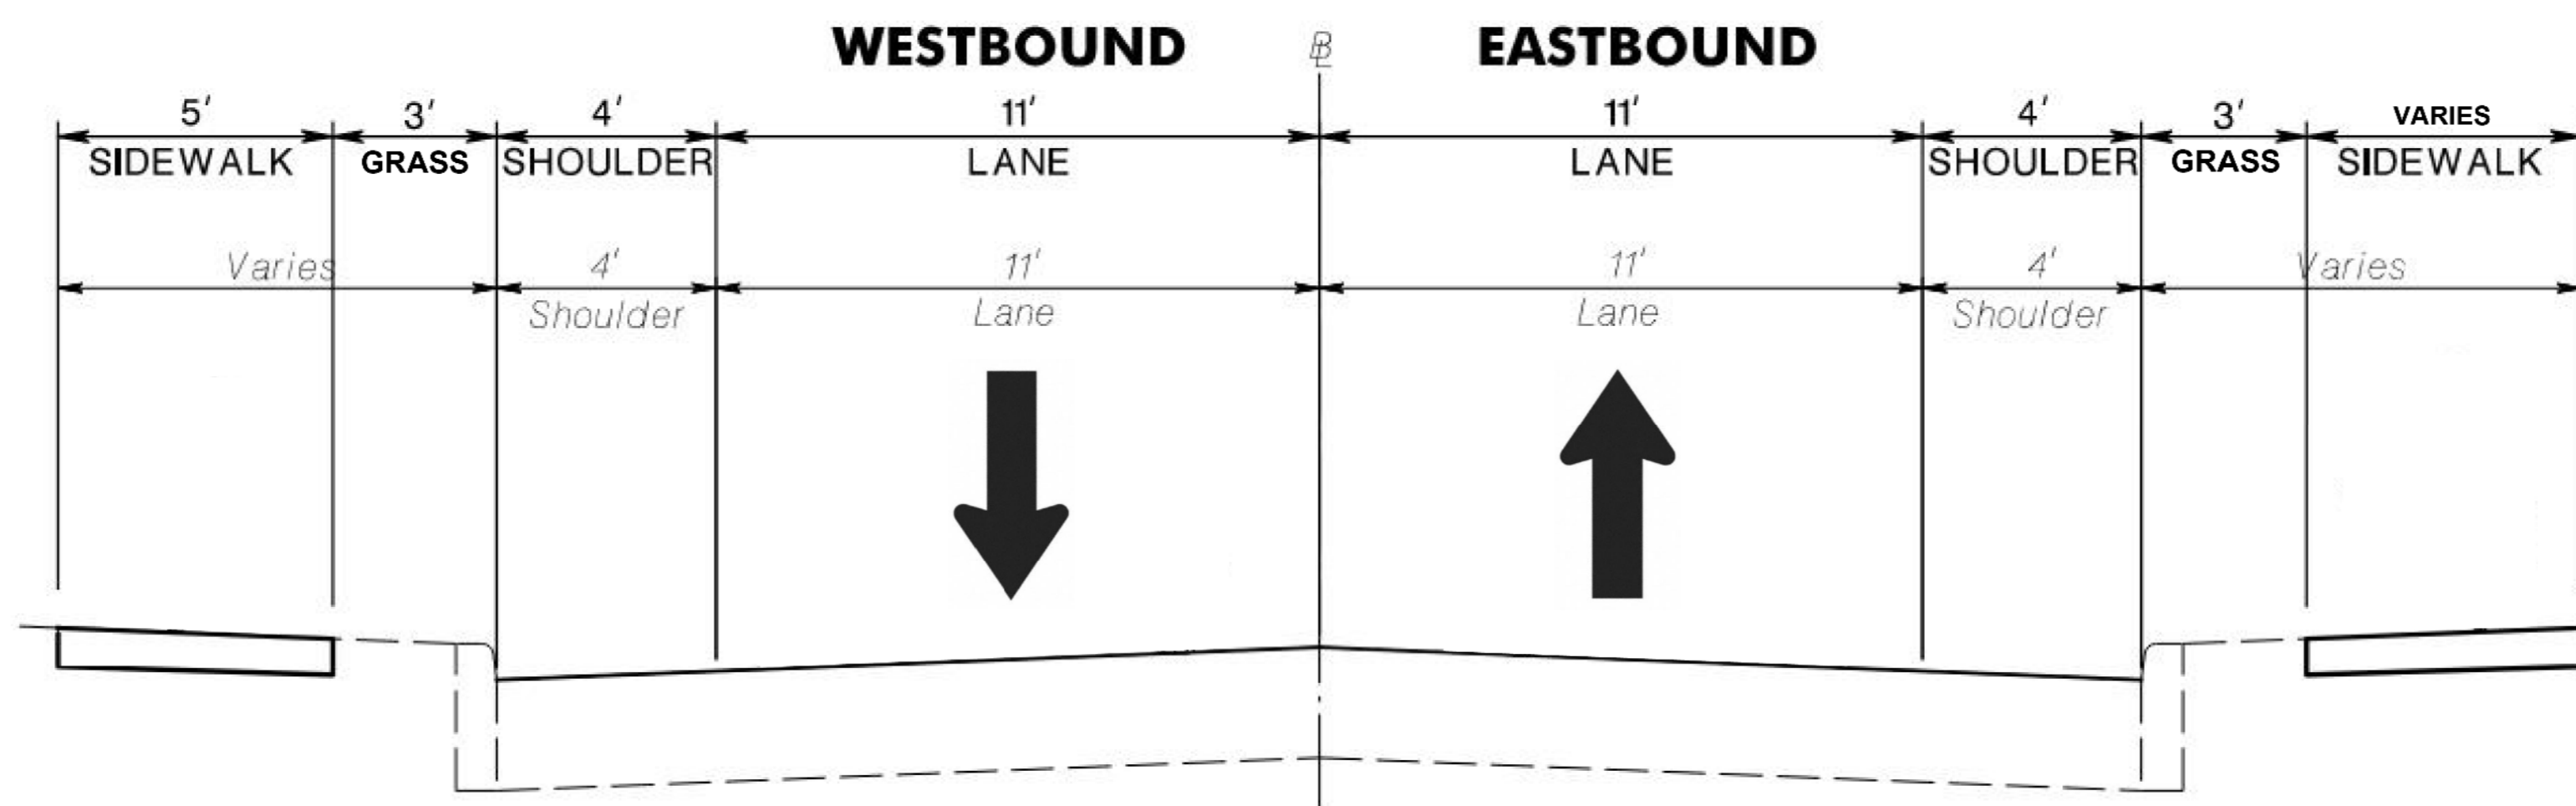

**PARKWAY AVENUE (CR 634)
PARKSIDE AVENUE (CR 636) TO PENNINGTON ROAD (RT 31)
PROPOSED 2-LANE SECTION, 4' SHOULDER
30' PAVEMENT WIDTH
LOOKING EAST**

28-002-2023-1554
 p:\proj\2023\1554\1554.dwg
 28-002-2023-1554