


**TYPICAL SECTION
MILLING / RESURFACING**

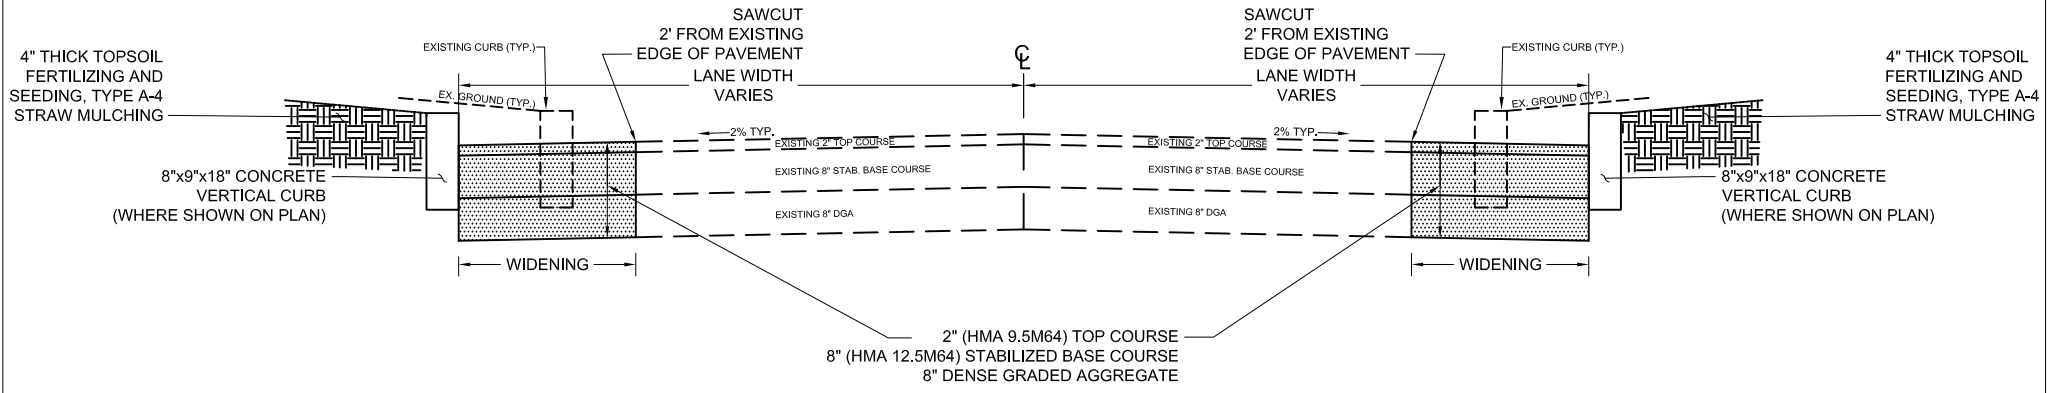

**TYPICAL SECTION
WIDENING**

NOTES:
COUNTY ENGINEER MAY REQUIRE FULL CARTWAY
RESURFACING FOR THE SURFACE COURSE ALONG THE
ENTIRE LENGTH OF THE WIDENING.